


L E E D S

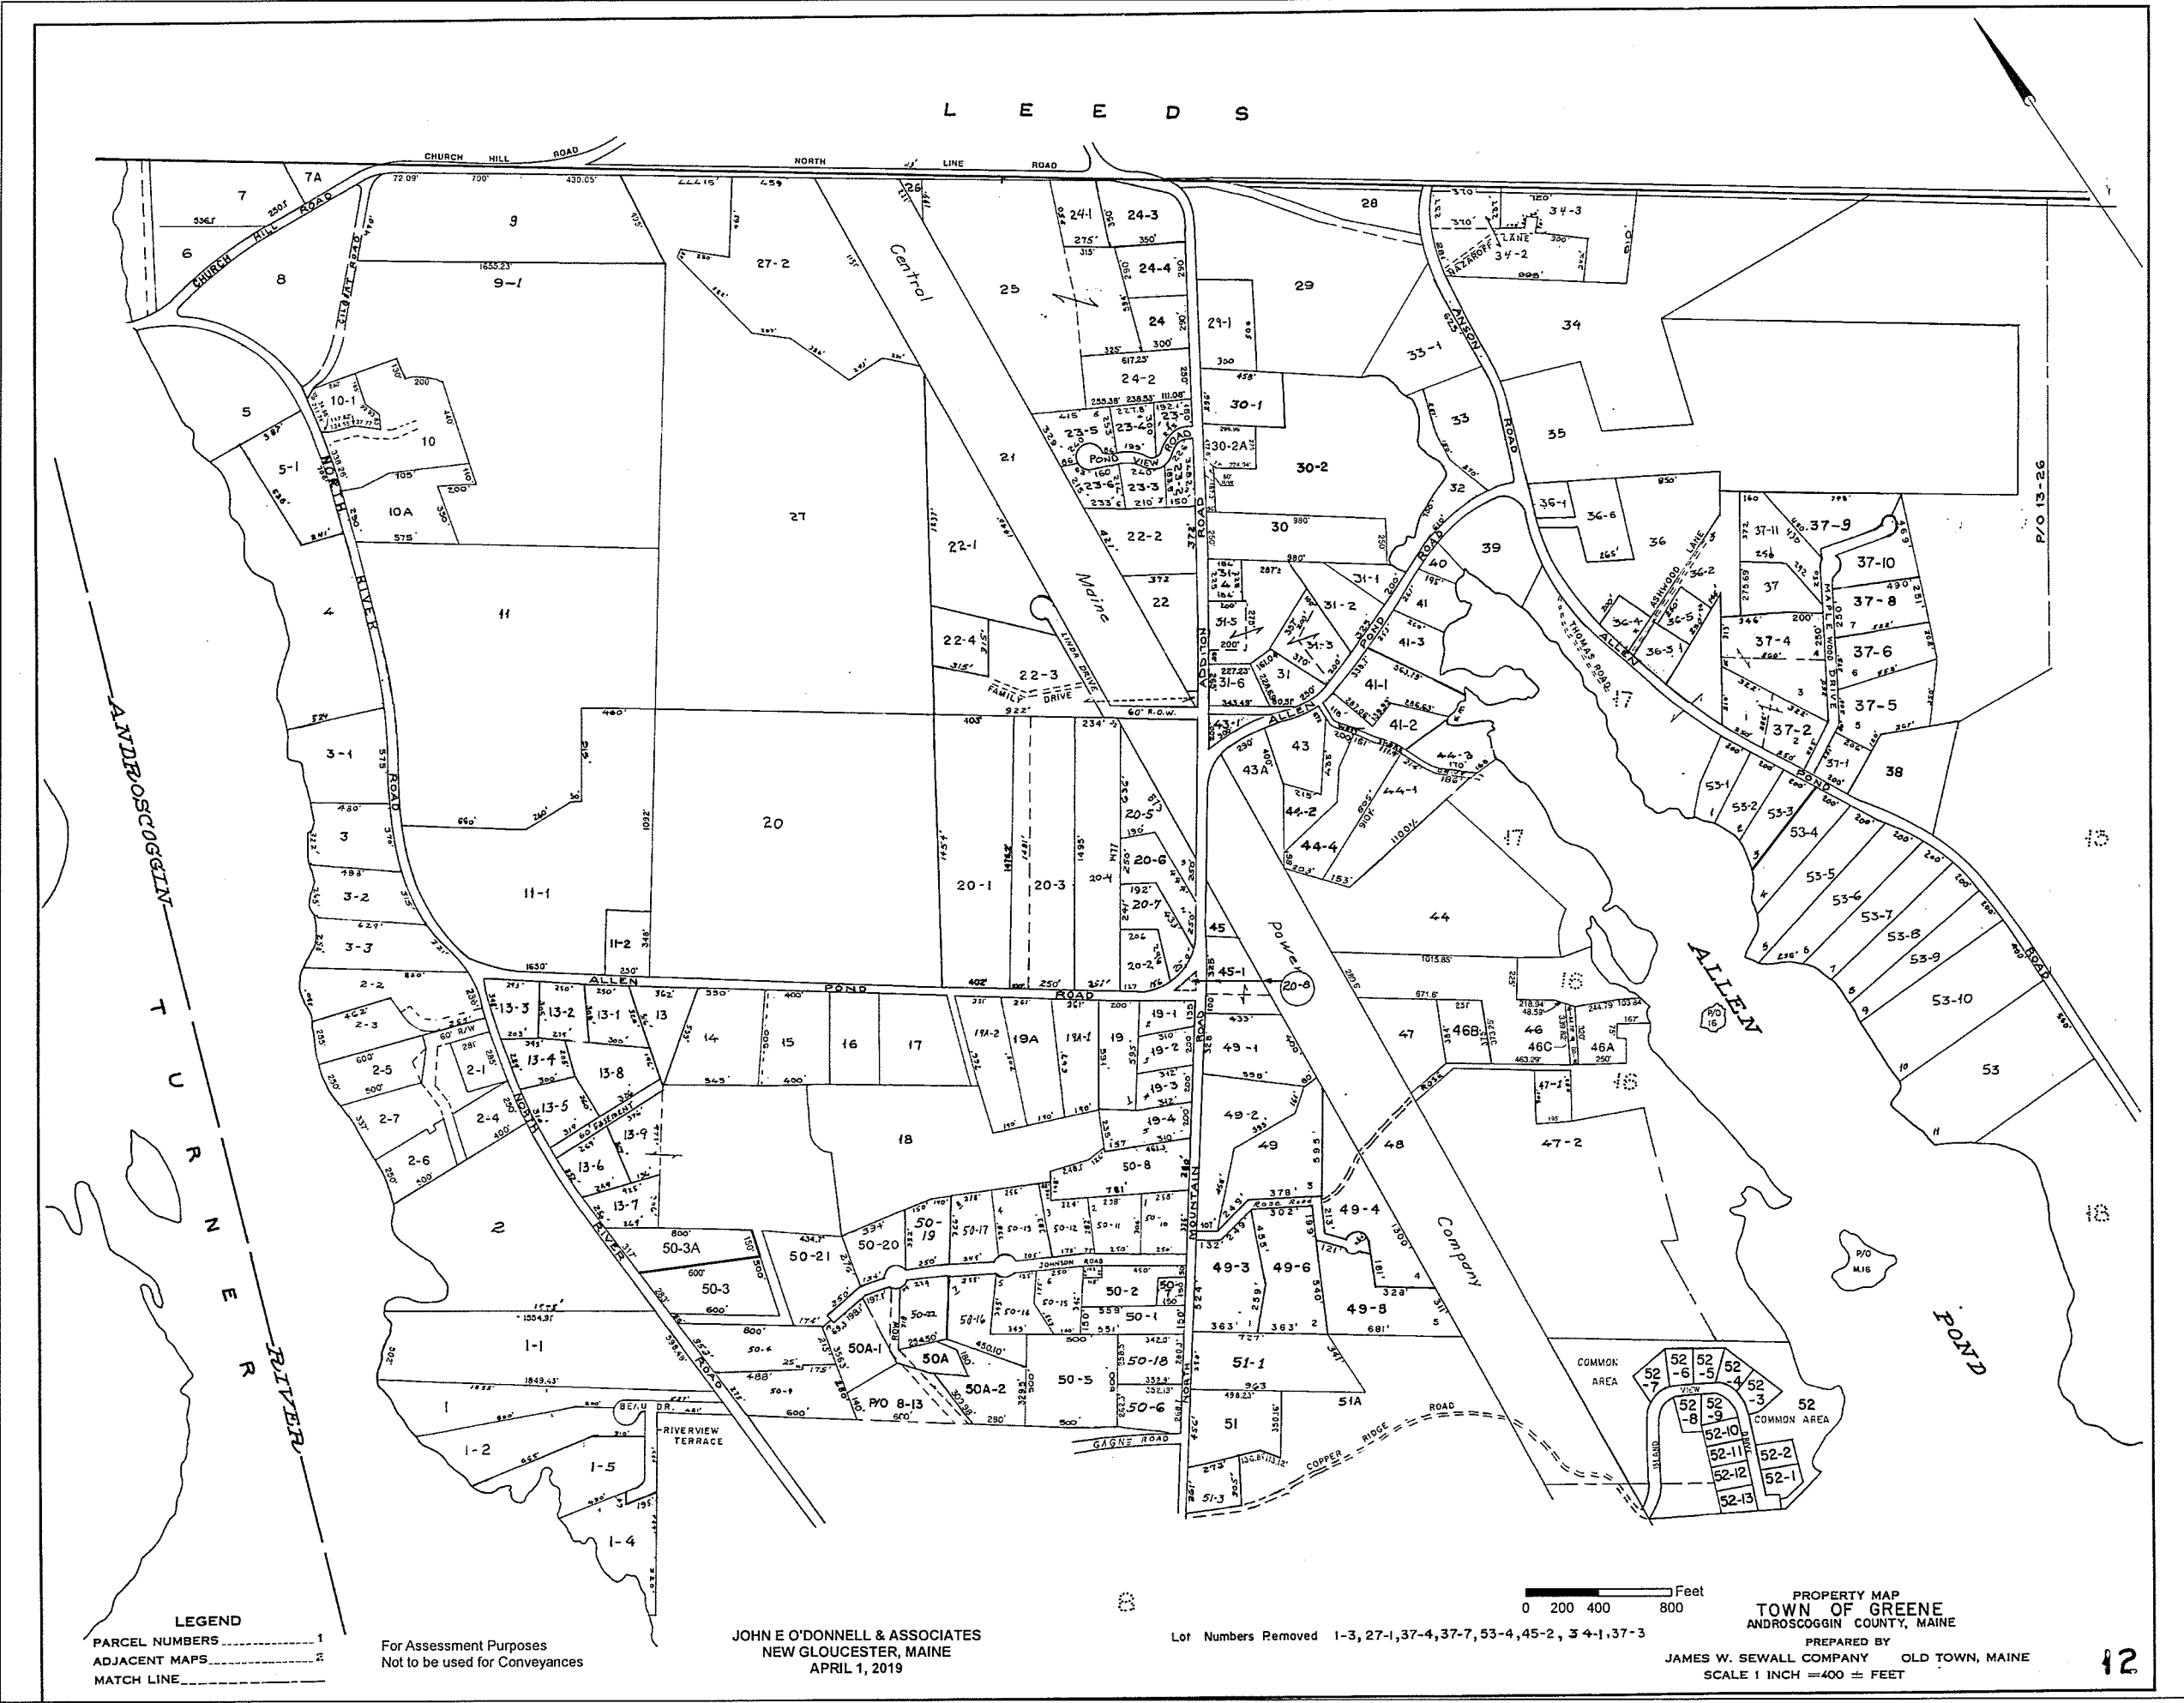

LEGEND  
PARCEL NUMBERS ..... 1  
ADJACENT MAPS ..... 2  
MATCH LINE - - - - -

For Assessment Purposes  
Not to be used for Conveyances

JOHN E O'DONNELL & ASSOCIATES  
NEW GLOUCESTER, MAINE  
APRIL 1, 2019

Lot Numbers Removed 1-3, 27-1, 37-4, 37-7, 53-4, 45-2, 34-1, 37-3

0 200 400 800 Feet

PROPERTY MAP  
TOWN OF GREENE  
ANDROSCOGGIN COUNTY, MAINE

PREPARED BY  
JAMES W. SEWALL COMPANY OLD TOWN, MAINE  
SCALE 1 INCH = 400 ± FEET